

GROUND FLOOR LAYOUT

THIS DRAWING IS ENTIRELY THE PROPERTY OF SKETCH+ ARCHITECTS AND AS SUCH MUST NOT BE REPRODUCED OR COPIED WITHOUT PERMISSION

SKETCH+

REG NO : CA/2020/126352

Tel. : +91- 9930661358
E-mail : sketchplus6865@gmail.com

Approval ☒ Tender ☒ Construction ☒


PROJECT TITLE
PROPOSED REDEVELOPMENT/
RECONSTRUCTION FOR RISHABH
CHS, PLOT NO. 1, VASHI

CLIENT
RISHABH CHS

DRAWING TITLE:
PRELIMINARY PROPOSAL

REV.	DATE	DESCRIPTION	CKD.

ARCHITECT SJ	<div>SIGNATURE</div>	DRG. No. 01
PROJECT NO.		REV. NO.
CHECKED BY CRP		
DATE 19.04.2024	SCALE	

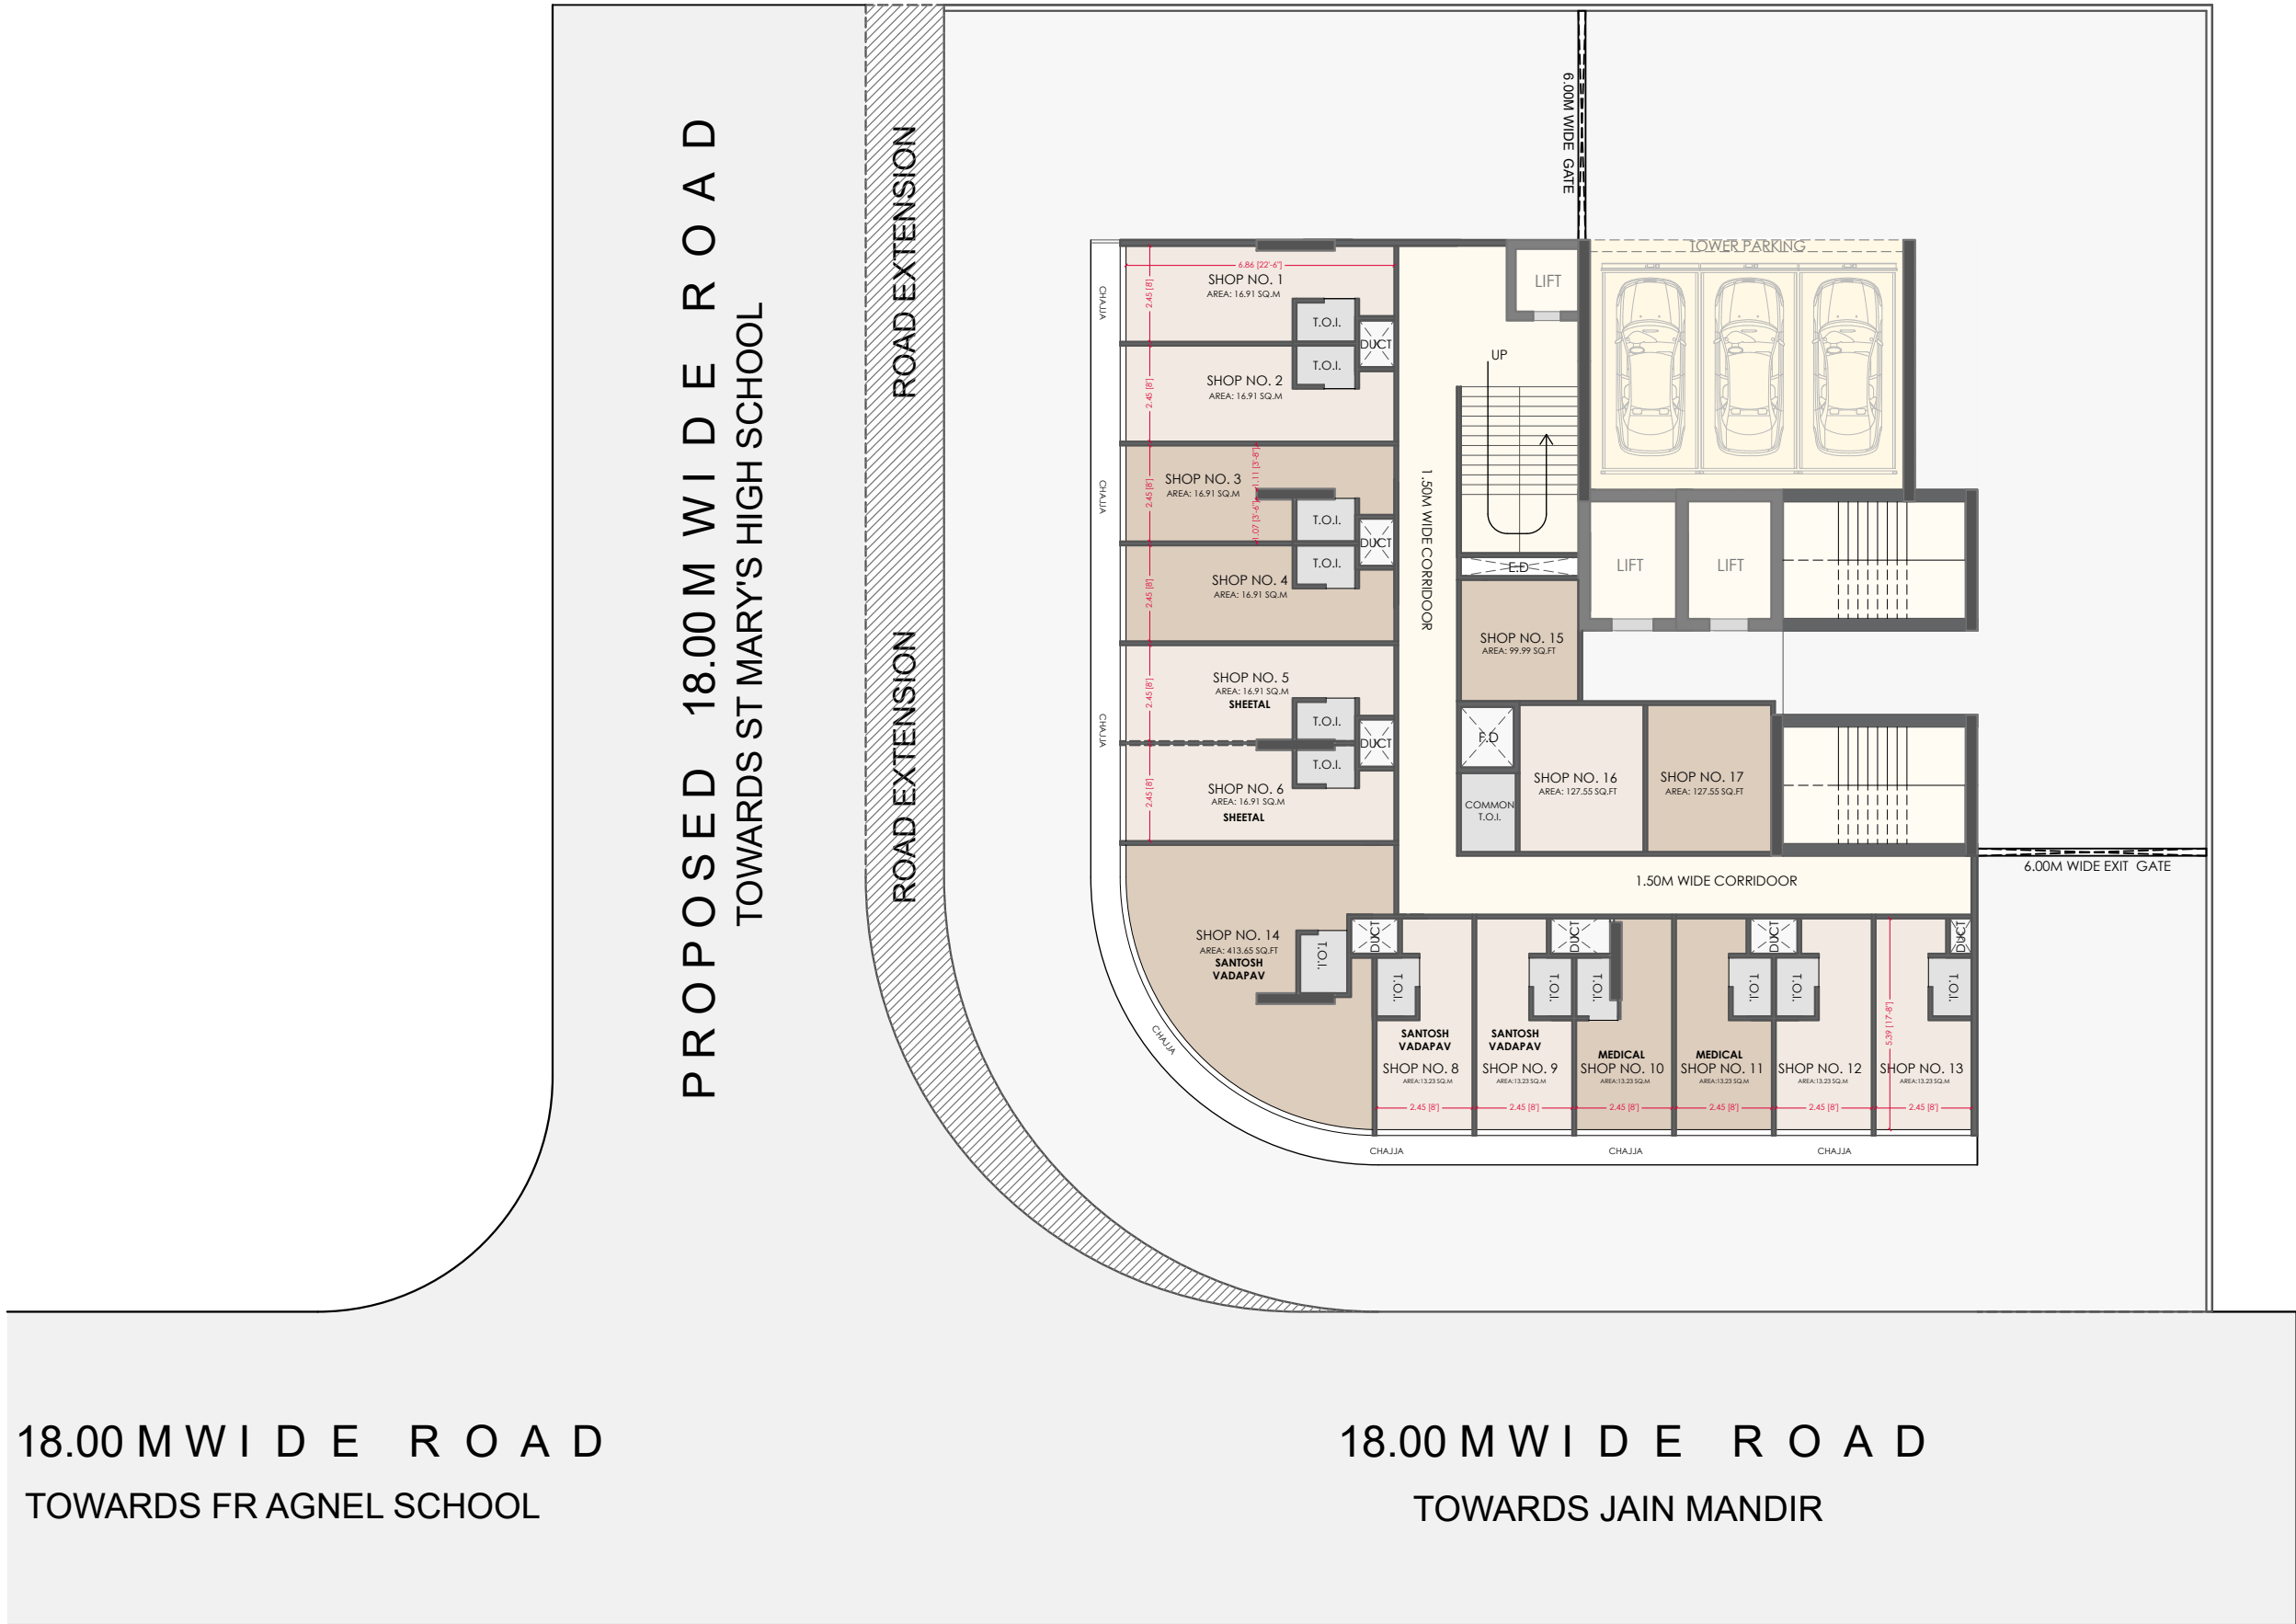

FIRST FLOOR LAYOUT

THIS DRAWING IS ENTIRELY THE PROPERTY OF SKETCH+ ARCHITECTS AND AS SUCH MUST NOT BE REPRODUCED OR COPIED WITHOUT PERMISSION	REG NO : CA/2020/126352	<div>Approval</div> <div>Tender</div> <div>Construction</div>	PROJECT TITLE PROPOSED REDEVELOPMENT/ RECONSTRUCTION FOR RISHABH CHS, PLOT NO. 1, VASHI	CLIENT RISHABH CHS DRAWING TITLE: PRELIMINARY PROPOSAL	REV. DATE DESCRIPTION CKD.	ARCHITECT SJ		DRG. No. 02
						PROJECT NO.	SIGNATURE	
SKETCH+	Tel. : +91- 9930661358 E-mail : sketchplus6865@gmail.com					CHECKED BY CRP		SCALE
						DATE 19.04.2024		