

RISHABH CHS EXISTING SHOP AREA	
SHOP NO.	EXISTING CARPET AREA
SHOP 1	300 SQ.FT
SHOP 2	300 SQ.FT
SHOP 3	300 SQ.FT
SHOP 4	300 SQ.FT
SHOP 5	300 SQ.FT
SHOP 6	300 SQ.FT
SHOP 7	320 SQ.FT
SHOP 8	320 SQ.FT
SHOP 9	225 SQ.FT
SHOP 10	225 SQ.FT
SHOP 11	225 SQ.FT
SHOP 12	225 SQ.FT
SHOP 13	225 SQ.FT
SHOP 14	225 SQ.FT

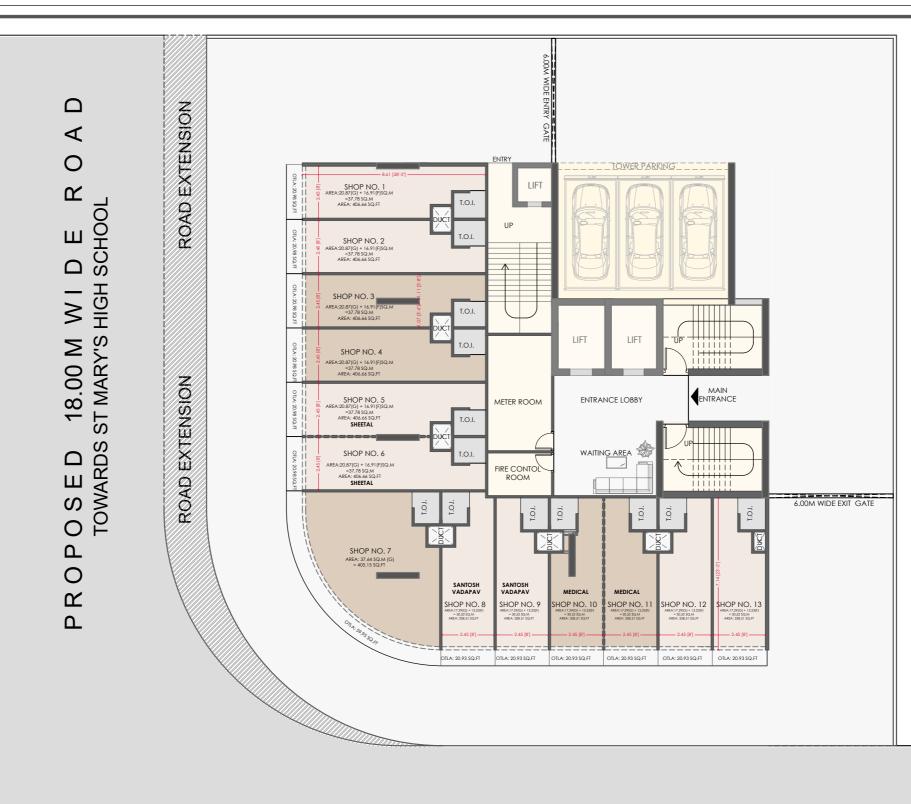

18.00 M W I D E R O A D TOWARDS FRAGNEL SCHOOL

18.00 M W I D E R O A D
TOWARDS JAIN MANDIR

GROUND FLOOR LAYOUT

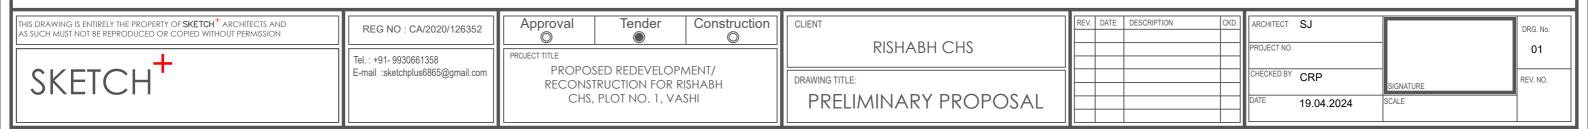



THIS DRAWING IS ENTIRELY THE PROPERTY OF SKETCH* ARCHITECTS AND AS SUCH MUST NOT BE REPRODUCED OR COPIED WITHOUT PERMISSION

REG NO : CA/2020/126352

Tel. : +91- 9930661358
E-mail : sketchplus6865@gmail.com

PROPOSED REDEVELOPMENT/
RECONSTRUCTION FOR RISHABH









